


SOURCE OF TITLE

CLIENT & CLIENT


DEED BOOK 214 PAGE 681  
Containing 0.5599 Acres Total

**SPRINGHOUSE ROAD**

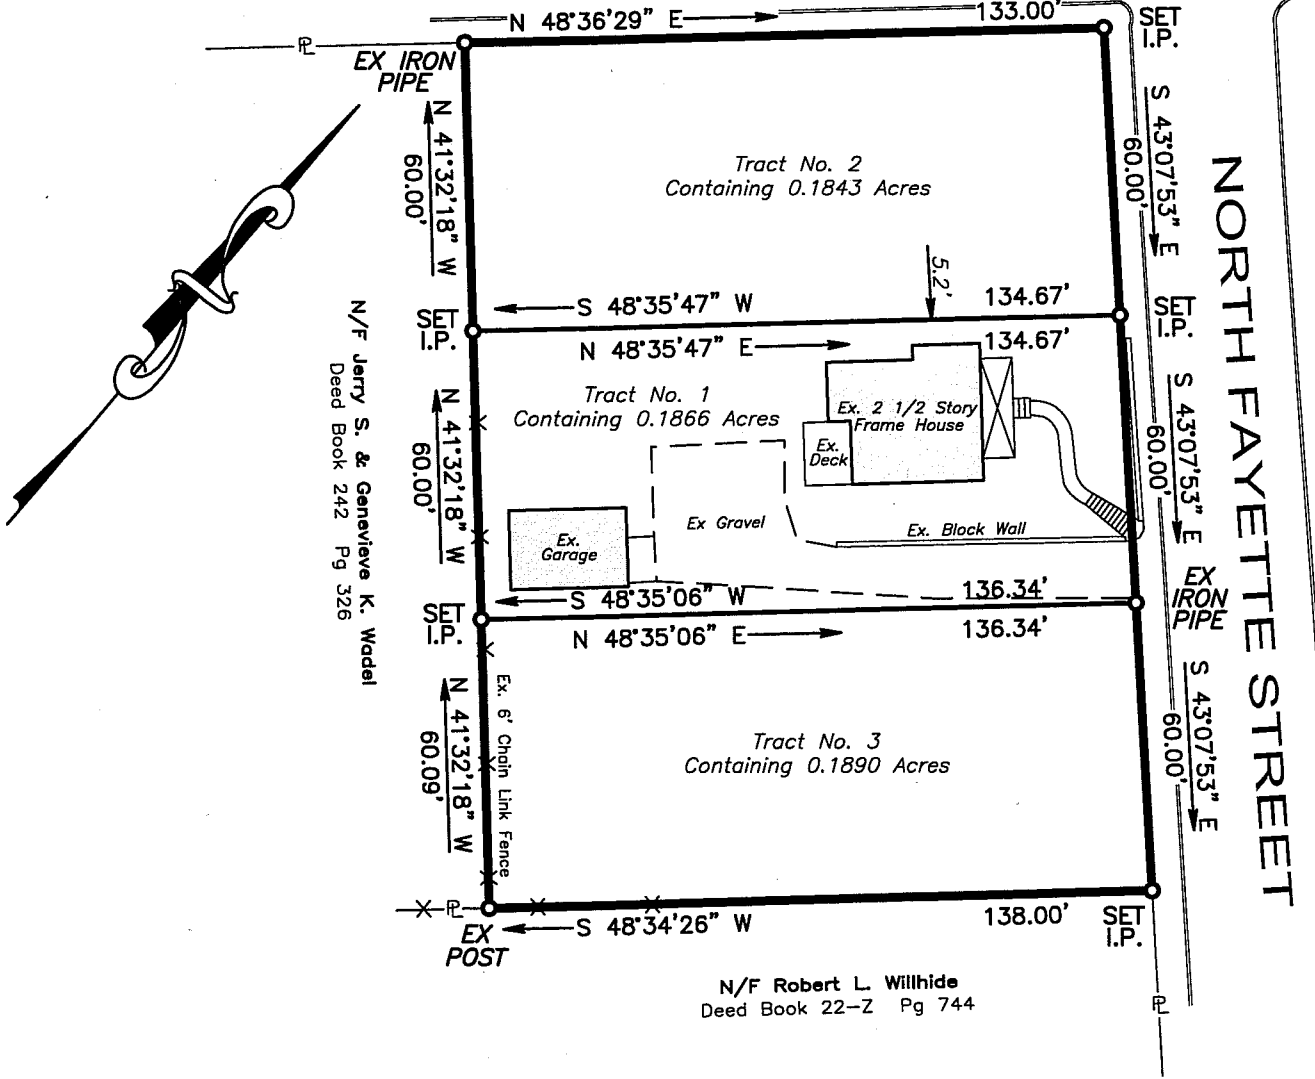

N/F Jerry S. & Genevieve K. Waddel  
Deed Book 242 Pg 326

N/F Robert L. Willhide  
Deed Book 22-Z Pg 744

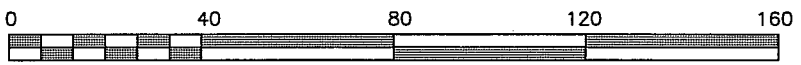

SCALE: 1" = 40'

I HEREBY CERTIFY THE INFORMATION  
ON THIS PLAN TO BE CORRECT

Scale	1" = 40'
Date	NOVEMBER 30, 2007
File No.	07045
Drawing Name	07045-PTS PLOT
Drawn By	J.M.G.
Checked By	E.L.D.
Sheet No.	1 OF 1

**ERIC L. DIFFENBAUGH**  
PROFESSIONAL LAND SURVEYOR  
25 BROAD STREET  
NEWVILLE, PA 17241  
PHONE: (717) 776-6420 FAX: (717) 776-9277  
BOROUGH OF SHIPPENSBURG - CUMBERLAND COUNTY - COMMONWEALTH OF PENNSYLVANIA

**PROPERTY SURVEY FOR  
LAND OWNER**